


ROAD

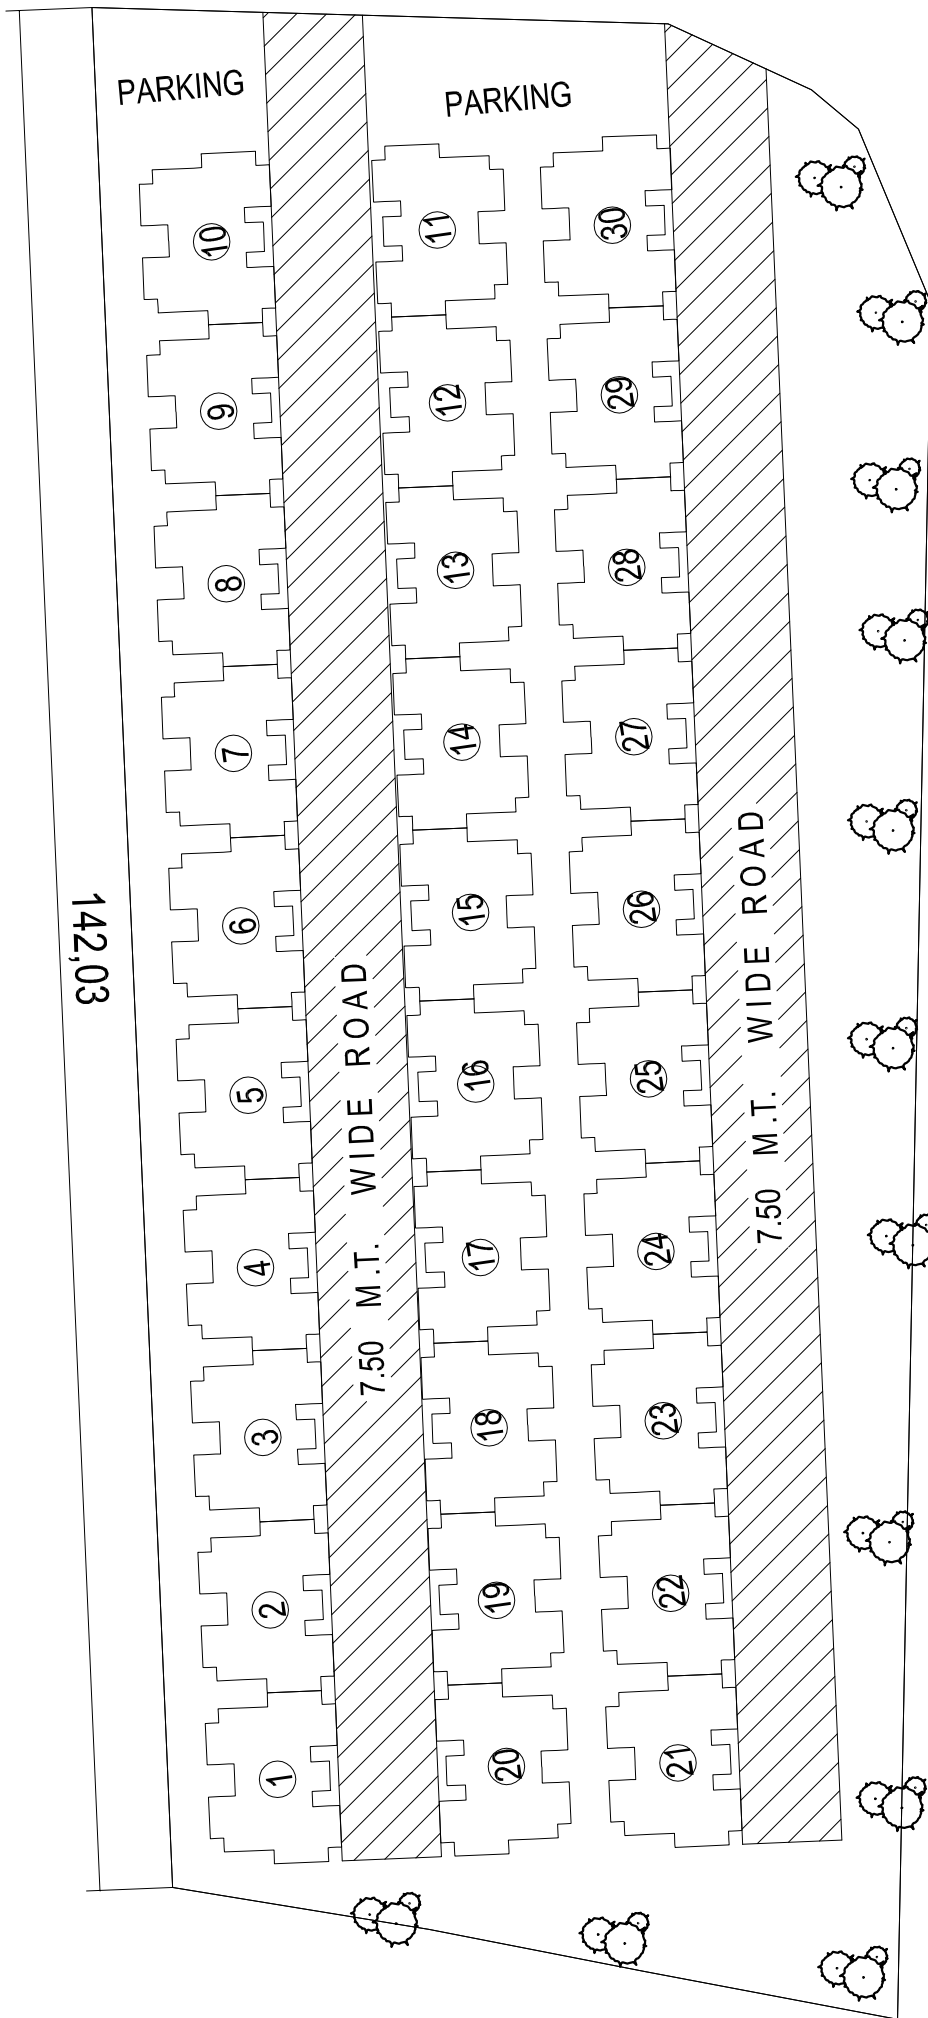

LAY-OUT OF AT T.P.NO-2,(UDHANA) F.P. NO.-100 PAIKI